



# ECOMIND LANDSCAPE

Sustainable Design // Development

*Melda Duckworth*

FULLY LICENSED • UNIQUE CREATIVITY • COMMERCIAL LANDSCAPE





*Melda Duckworth*

# ECOMIND LANDSCAPE

Sustainable Design // Development

**FULLY LICENSED • UNIQUE CREATIVITY • COMMERCIAL LANDSCAPE**

Visual Appeal  
Unique Creativity  
Commercial Landscape

Low-cost Professional  
outsourcing  
Fast Permit  
Document Preparation

Project Management  
Consultation  
Woman Owned  
Business

[www.ecomindlandscape.com](http://www.ecomindlandscape.com) • [contact@ecomindlandscape.com](mailto:contact@ecomindlandscape.com) • office: 404-923-0103 • direct: 770-845-5523

## Vaughn-Jordan Healing Garden

The Vaughn-Jordan Healing Garden is a place of peace and reflection for patients, their families and the entire Winship community.

Before After



Rooftop Healing Garden  
Central Courtyard with Water Feature

# WINSHIP CANCER INSTITUTE OF MEMORY UNIVERSITY

## **The Vaughn-Jordan Healing Garden is a place of peace and reflection for patients mind, body and spirit.**

Garden features a commemorative stone plaza with engraved pavers that feature the names of donors, loved ones and friends. These pavers can be donated in honor of a special person, in memory of loved ones, or in lieu of gifts for special occasions.

I can't thank you enough for all your help with our project! You were wonderful to spend so much time with me, but I can promise that all your work will be appreciated by our patients and families.....


Thanks again.

*Maggie G.*



# GLENWOOD PARK DEVELOPMENT ATLANTA //GEORGIA

## Single Family and Townhomes Landscaping

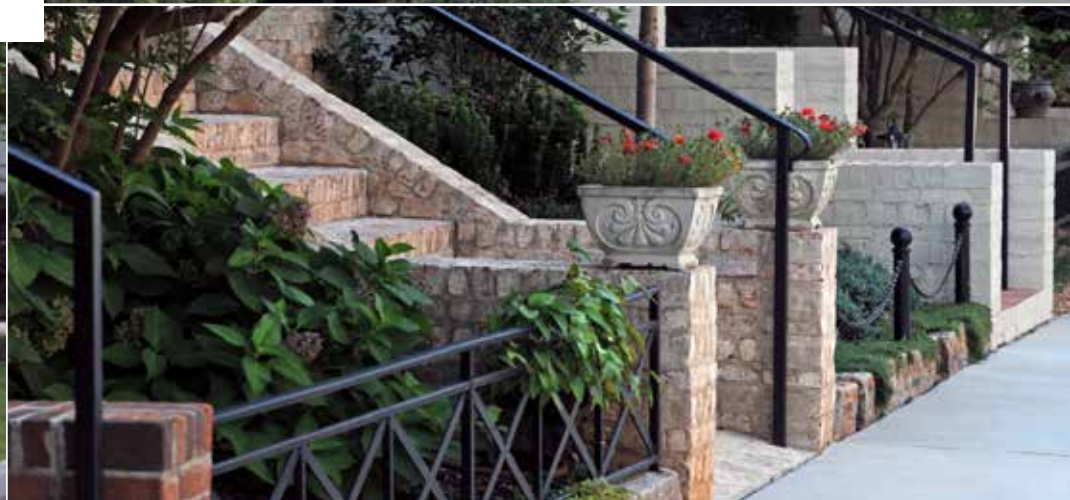

## GLENWOOD PARK DEVELOPMENT ATLANTA // GEORGIA

Retail (Shopping, Restaurants), Office Development  
and Common Space Landscaping



## GLENWOOD PARK DEVELOPMENT ATLANTA // GEORGIA

### Detention Pond Landscape

Glenwood Park Atlanta combines the best of small-town life with new eco-friendly development practices Mixed use - residential, retail (shopping, restaurants), & office developments




## GLENWOOD PARK DEVELOPMENT ATLANTA // GEORGIA

Retail (Shopping, Restaurants), Office Development  
and Common Space Landscaping



## Glenwood Park Development Town Homes

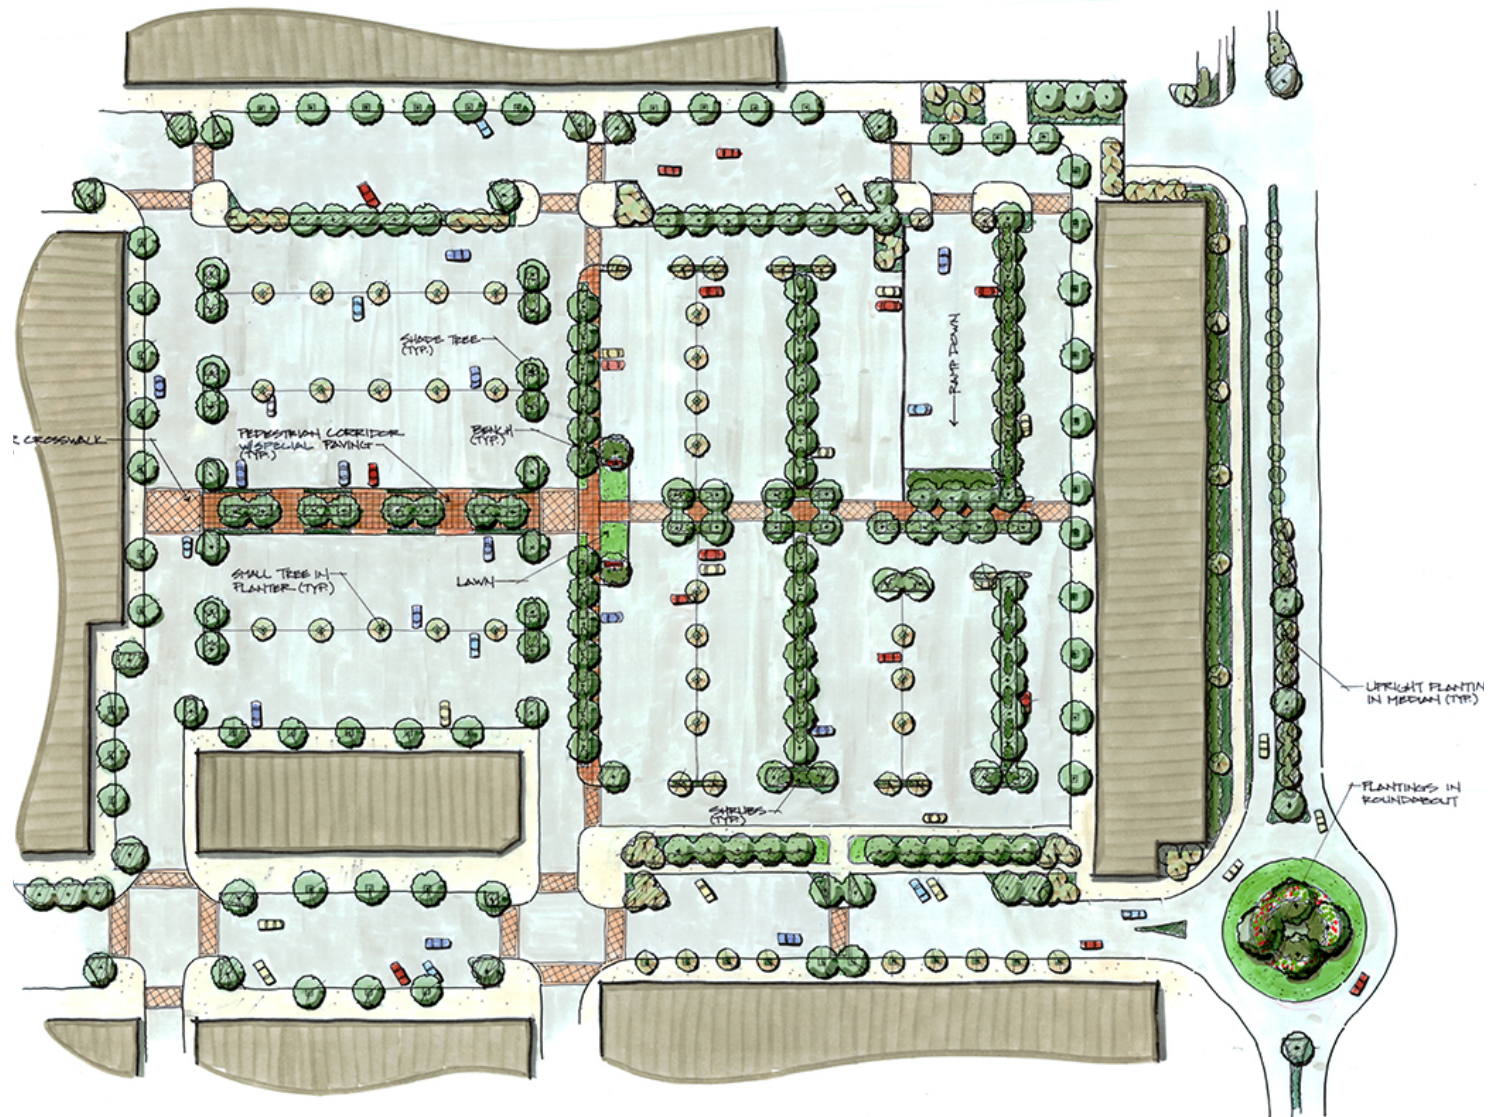

CONCEPTUAL PARKING DECK PLAN

## Landscape Architectural Design Hardscape Construction & Plant Installation



### SCOPE OF WORK:

*Design: Conceptual plans with optional. Permit drawings, construction documents.  
Planting and hardscape material options and recommendations.*

*Installation: Site preparation, grading and site cleaning. Drainage, irrigation and lighting installation.*

*Material purchasing and storing.  
Hardscape Installation; thermowood pool deck, travertine terraces. Retaining and free standing walls with stone cap.  
Rectangular zero edge swimming pool with kids pool.  
Stone fresh bar with gathering area.  
Entry with stone columns and wall fountains.*

*Started date: December 2010  
Completion: May 2011*

**OPAL HOTEL  
BODRUM // TURKEY**

**Landscape Architectural Design  
Hardscape Construction & Plant Installation**



# OPAL HOTEL BODRUM // TURKEY

**Landscape Architectural Design**  
**Hardscape Construction & Plant Installation**



# MODEL HOUSE AND SALES BUILDING SINPAS GYO INCEK // TURKEY

**Bid & Build**

**Full Hardscape Construction, Including Irrigation, Drainage & Planting**



# MODEL HOUSE AND SALES BUILDING SINPAS GYO INCEK // TURKEY

**Drainage & Planting**  
Hardscape Construction, Including Irrigation



## MODEL HOUSE AND SALES BUILDING SINPAS GYO INCEK // TURKEY

**Drainage & Planting**  
**Hardscape Construction, Including Irrigation**



# MODEL HOUSE AND SALES BUILDING SINPAS GYO INCEK // TURKEY

**Drainage & Planting**  
**Hardscape Construction, Including Irrigation**



# ARCHITECTURAL DRAWINGS ATLANTA CITY HALL

## Landscape Conceptual Design



**ATLANTA  
CITY HALL**



ATLANTA BOTANICAL GARDEN

**LANDSCAPE  
CONCEPTUAL  
DESIGN**




# ARCHITECTURAL DRAWINGS CHASTAIN PARK TENNIS CENTRE ATLANTA // GEORGIA

## Landscape Conceptual Design



Chastain Park Tennis Center  
ATLANTA, GEORGIA

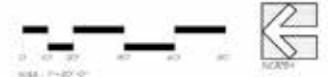

# ARCHITECTURAL DRAWINGS HALCYON GARDEN POND

The \$370 million project, about 30 miles north of downtown Atlanta, is part of a wave of mixed-use developments that outside-the-Perimeter communities




# ARCHITECTURAL DRAWINGS HALCYON GARDEN POND





ARCHITECTURAL DRAWINGS  
WOODHEAVEN BEND, BALL GROUNG, GA

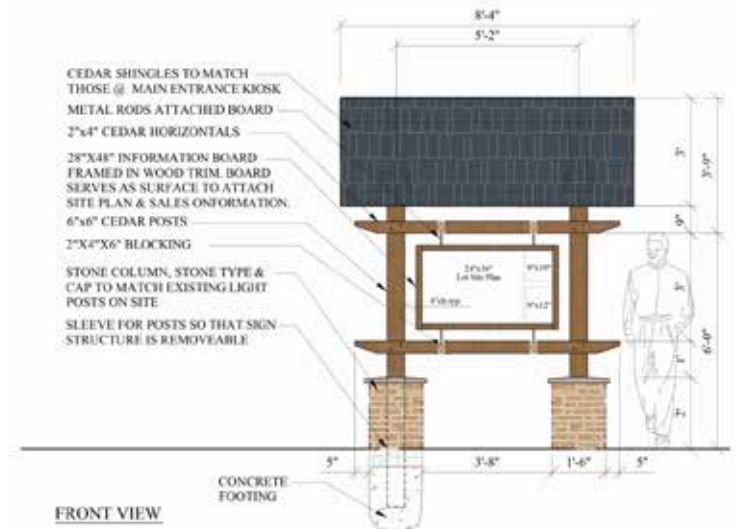

**WOODHAVEN BEND**  
BUILDER - SALES SIGN DETAIL

Scale: 1/2" = 1'-0"

# ARCHITECTURAL DRAWINGS

## Winship Cancer Institute - Emory University


### Rooftop Garden Landscape Construction Drawings




### HEALING GARDEN WINSHIP CANCER INSTITUTE

Designed as a quiet refuge for patients, their families, and healthcare providers, this garden incorporates features of nature which invite participation on many levels. Visitors can experience a variety of sights, sounds, and fragrances all within a quiet, sheltered setting on the grounds of the Emory University campus. The Healing Garden, adjacent to the Winship Cancer Institute, provides an opportunity to enjoy the relaxing and therapeutic benefits of the natural world.

## Rooftop Garden Landscape Construction Drawings "Hardscape Plan"

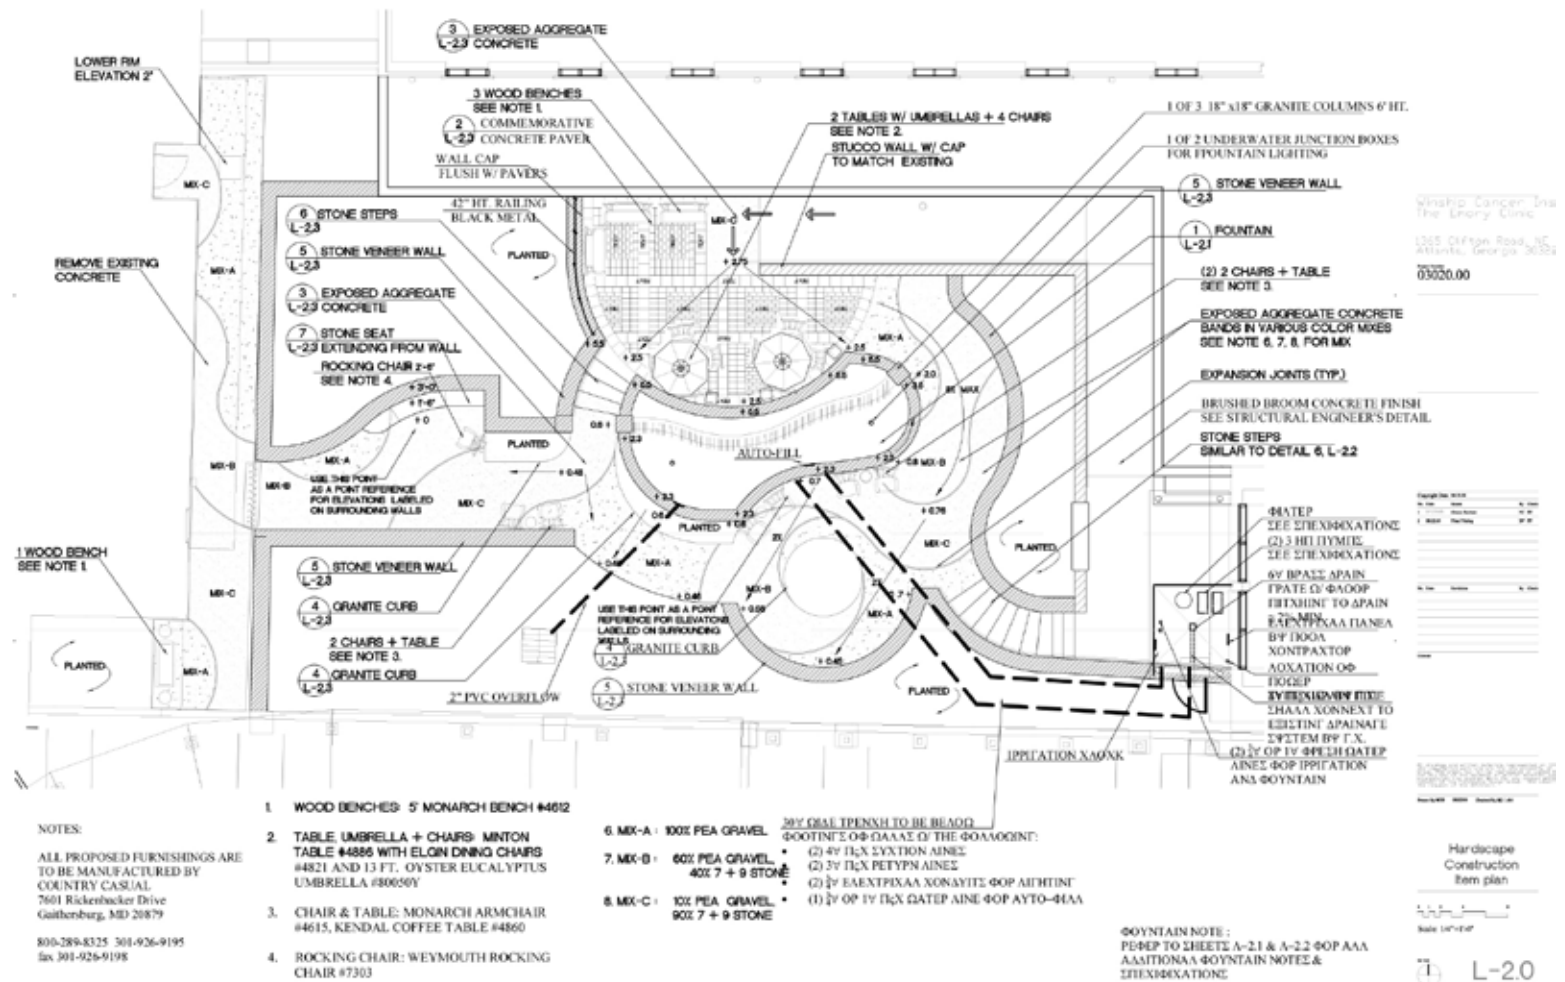

## Rooftop Garden Landscape Construction Drawings "Sections and Details"

 



*...to create beautiful, enduring and meaningful places  
that inspire the human spirit...*